


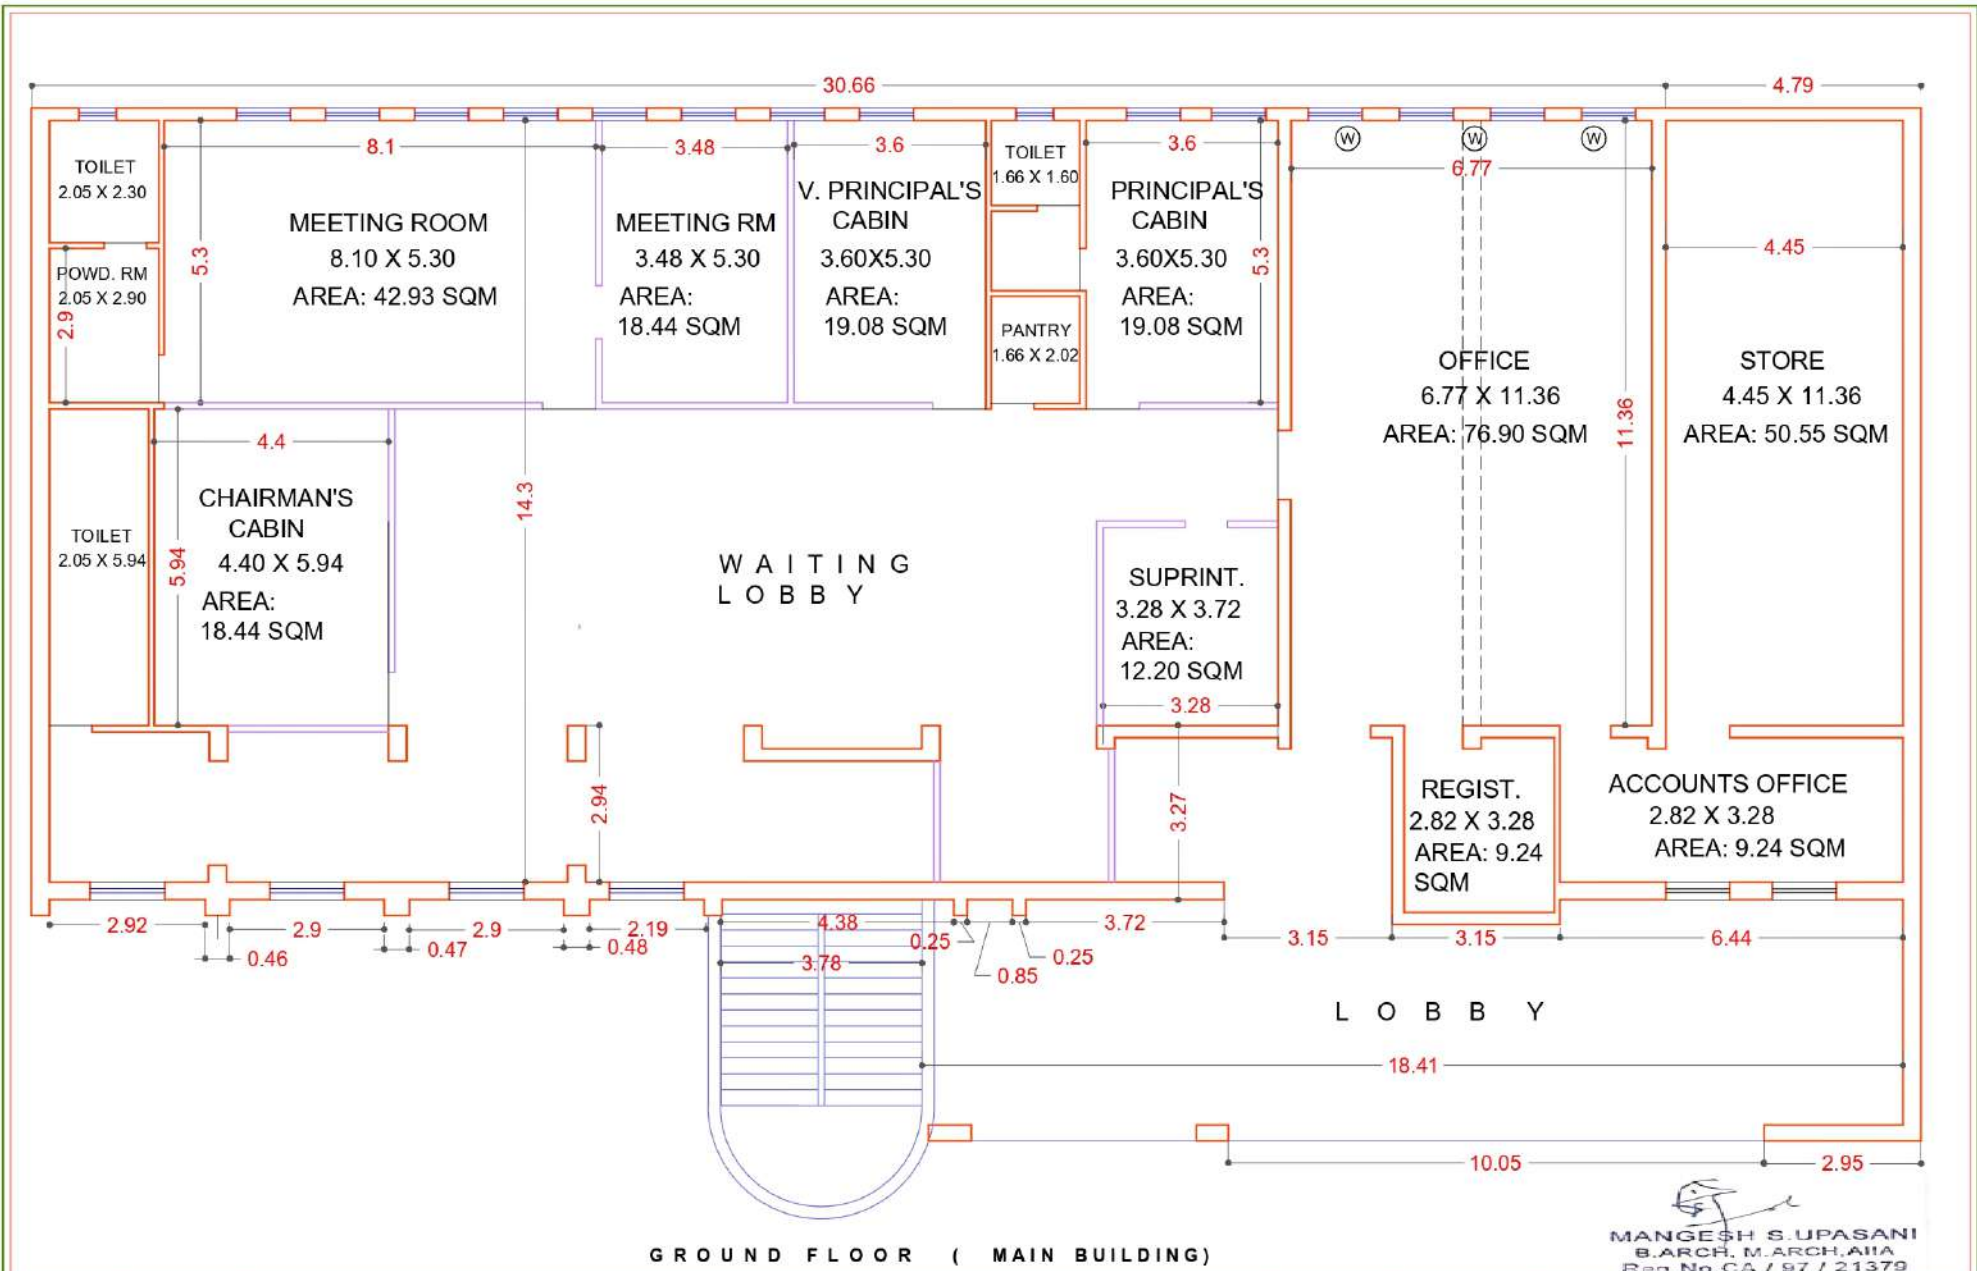

MANGESH S. UPASANI
B.Arch, M.Arch, AIA
Reg. No. CA / 97 / 21379

PROJECT: EXISTING BUILDING FOR M.C.A. COURSE AT PERMANENT SITE OF SSVPS's L. K. Dr. P. R. GHOGRE SCIENCE COLLEGE, DHULE.		DWG. NO. MPB-102		DATE: 13-02-25			ARCHITECT MANGESH S. UPASANI U-207, YOGESH COMPLEX, BEHIND RANI JHANSI PUTALA, MAHANAGARPALIKA CHOWK, DHULE - 424001.
CLIENT: PRINCIPAL, SSVPS's L. K. DR. P. R. GHOGRE SCIENCE COLLEGE	PROJECT: DEVELOPMENT WORKS- CONSTRUCTION OF GROUND FLOOR ETC.	REV. NO. R0					
STAGE: EXECUTED	TITLE: LAYOUT PLAN DETAILS	DRN. BY: GPK		CHKD. BY: VVD			